
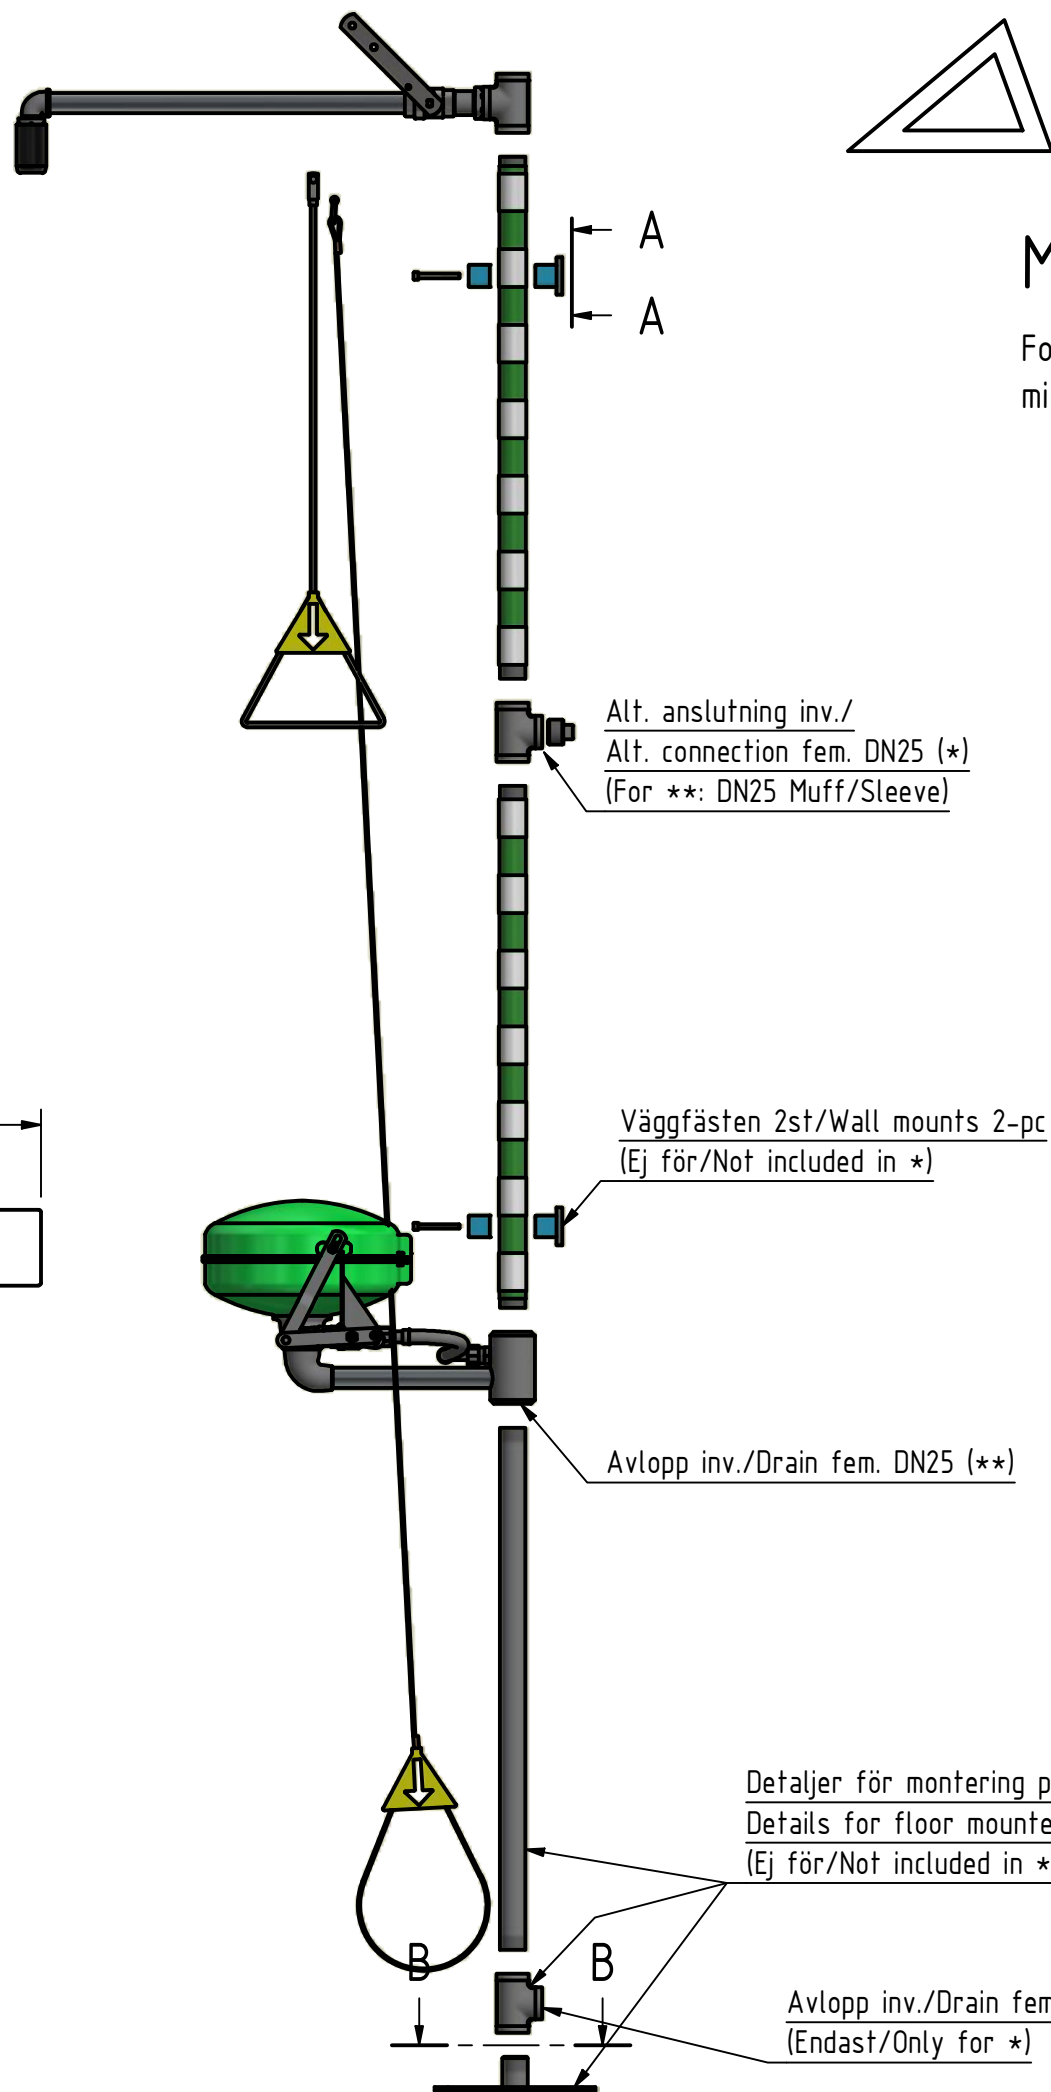
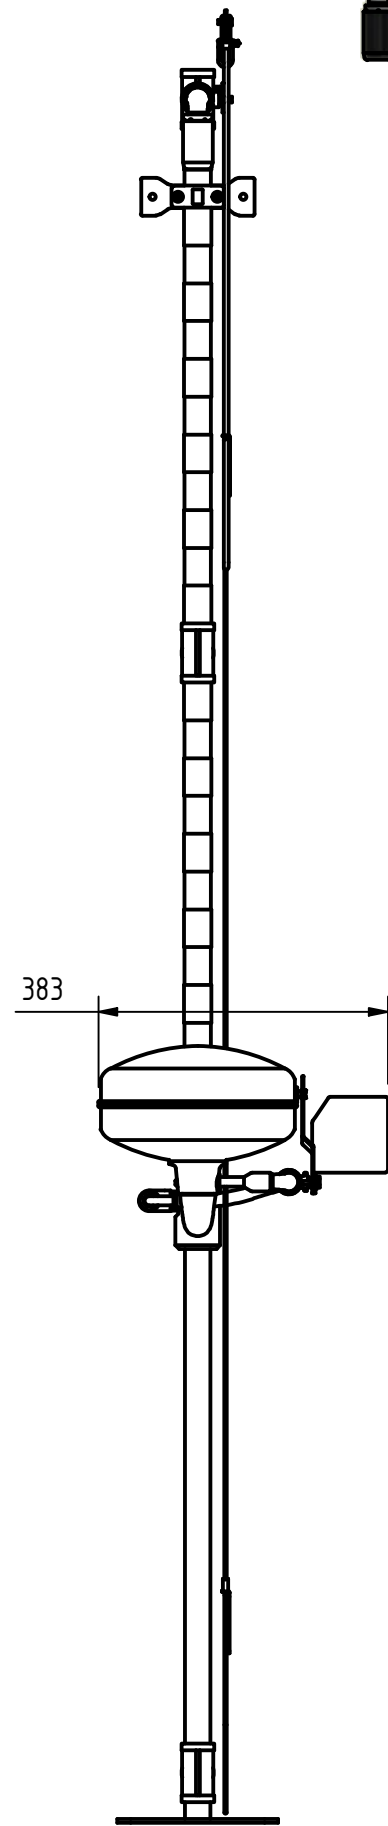


Anslutning inv./Connection fem. DN25

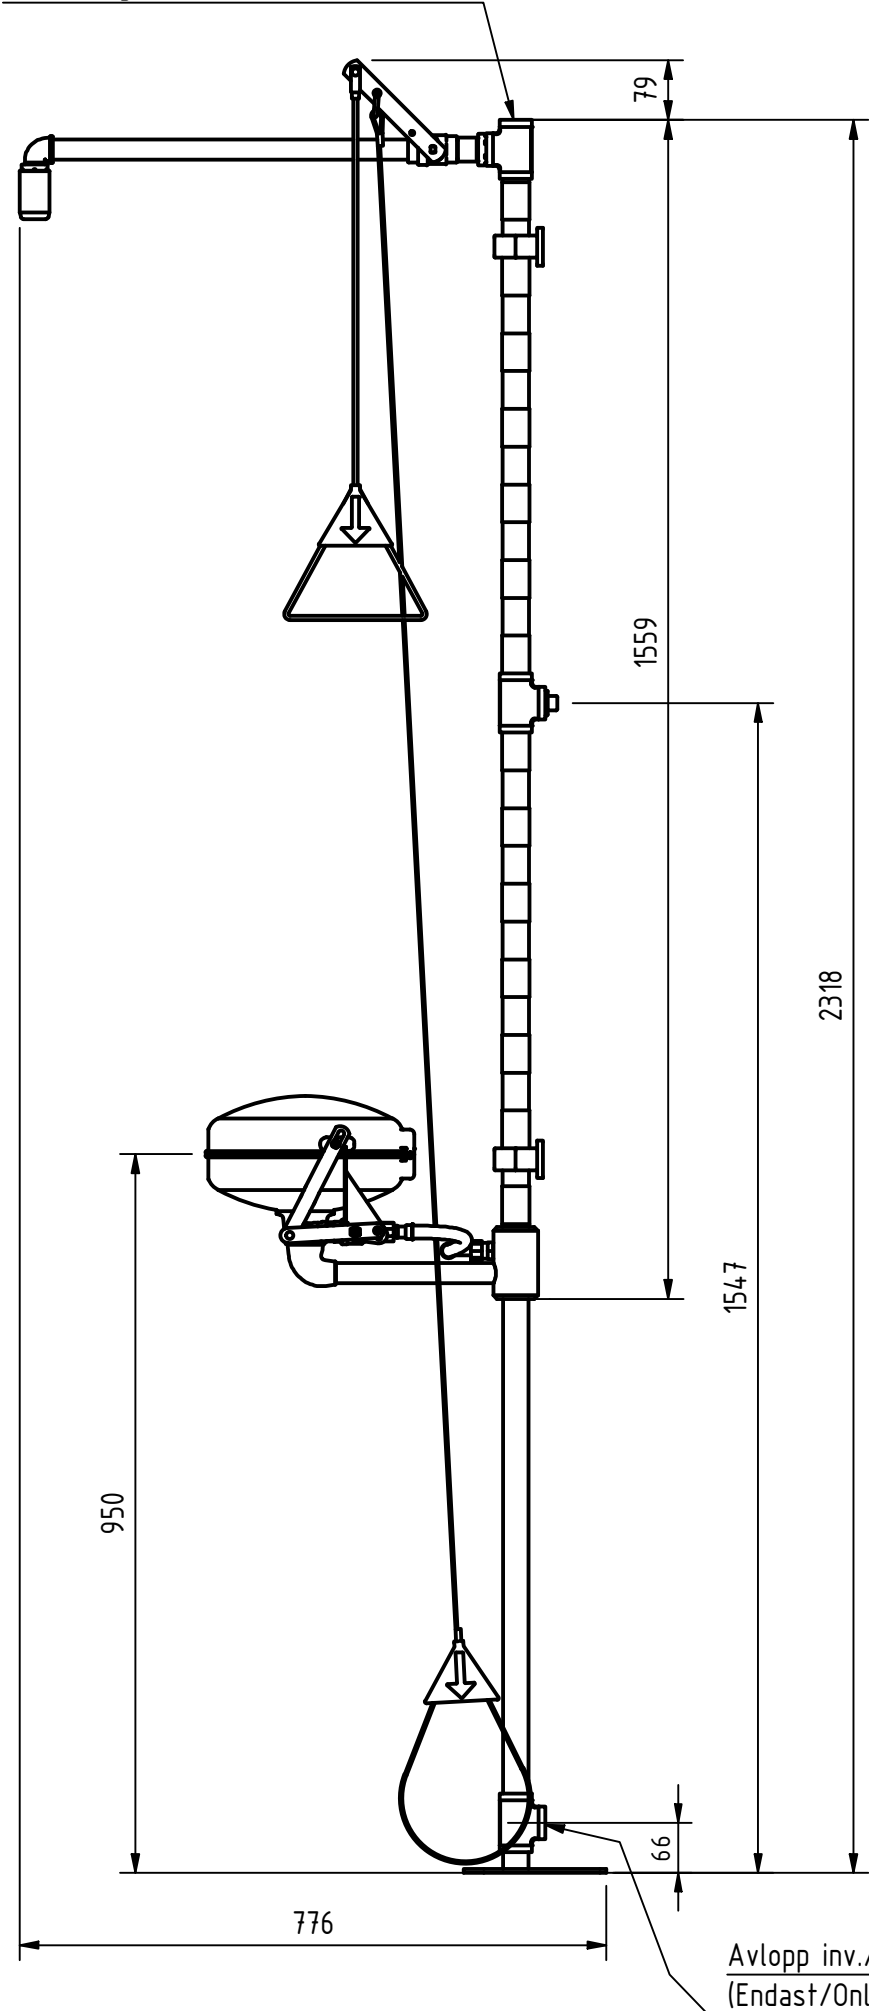

# GIA Premix

Min flow: 20 + 76 l/min


For 797 61 74 & 797 61 75  
min flow is: 10 + 76 lit/min

\*: Gäller bara golvmonterad variant./  
Only for floor mounted version.

\*\* : Gäller bara för väggmonterad variant./  
Only for wall mounted version.

OBS/NOTE!  
Duschen på ritningen kan ha  
annan utrustning än i verkligheten./  
The drawing of the shower may  
vary from the reality.

A-A ( 1 : 5 )

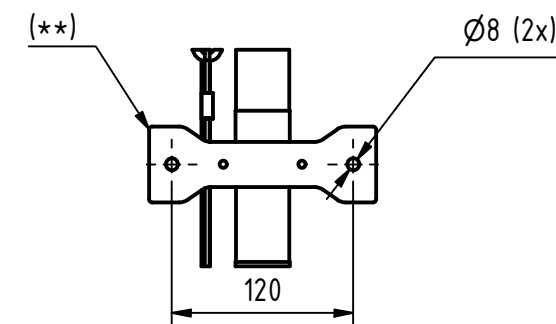

B-B ( 1 : 5 )

